





**ELEVATION FACADE VIEW CONCEPT -1**  
VIEW FROM NORTH

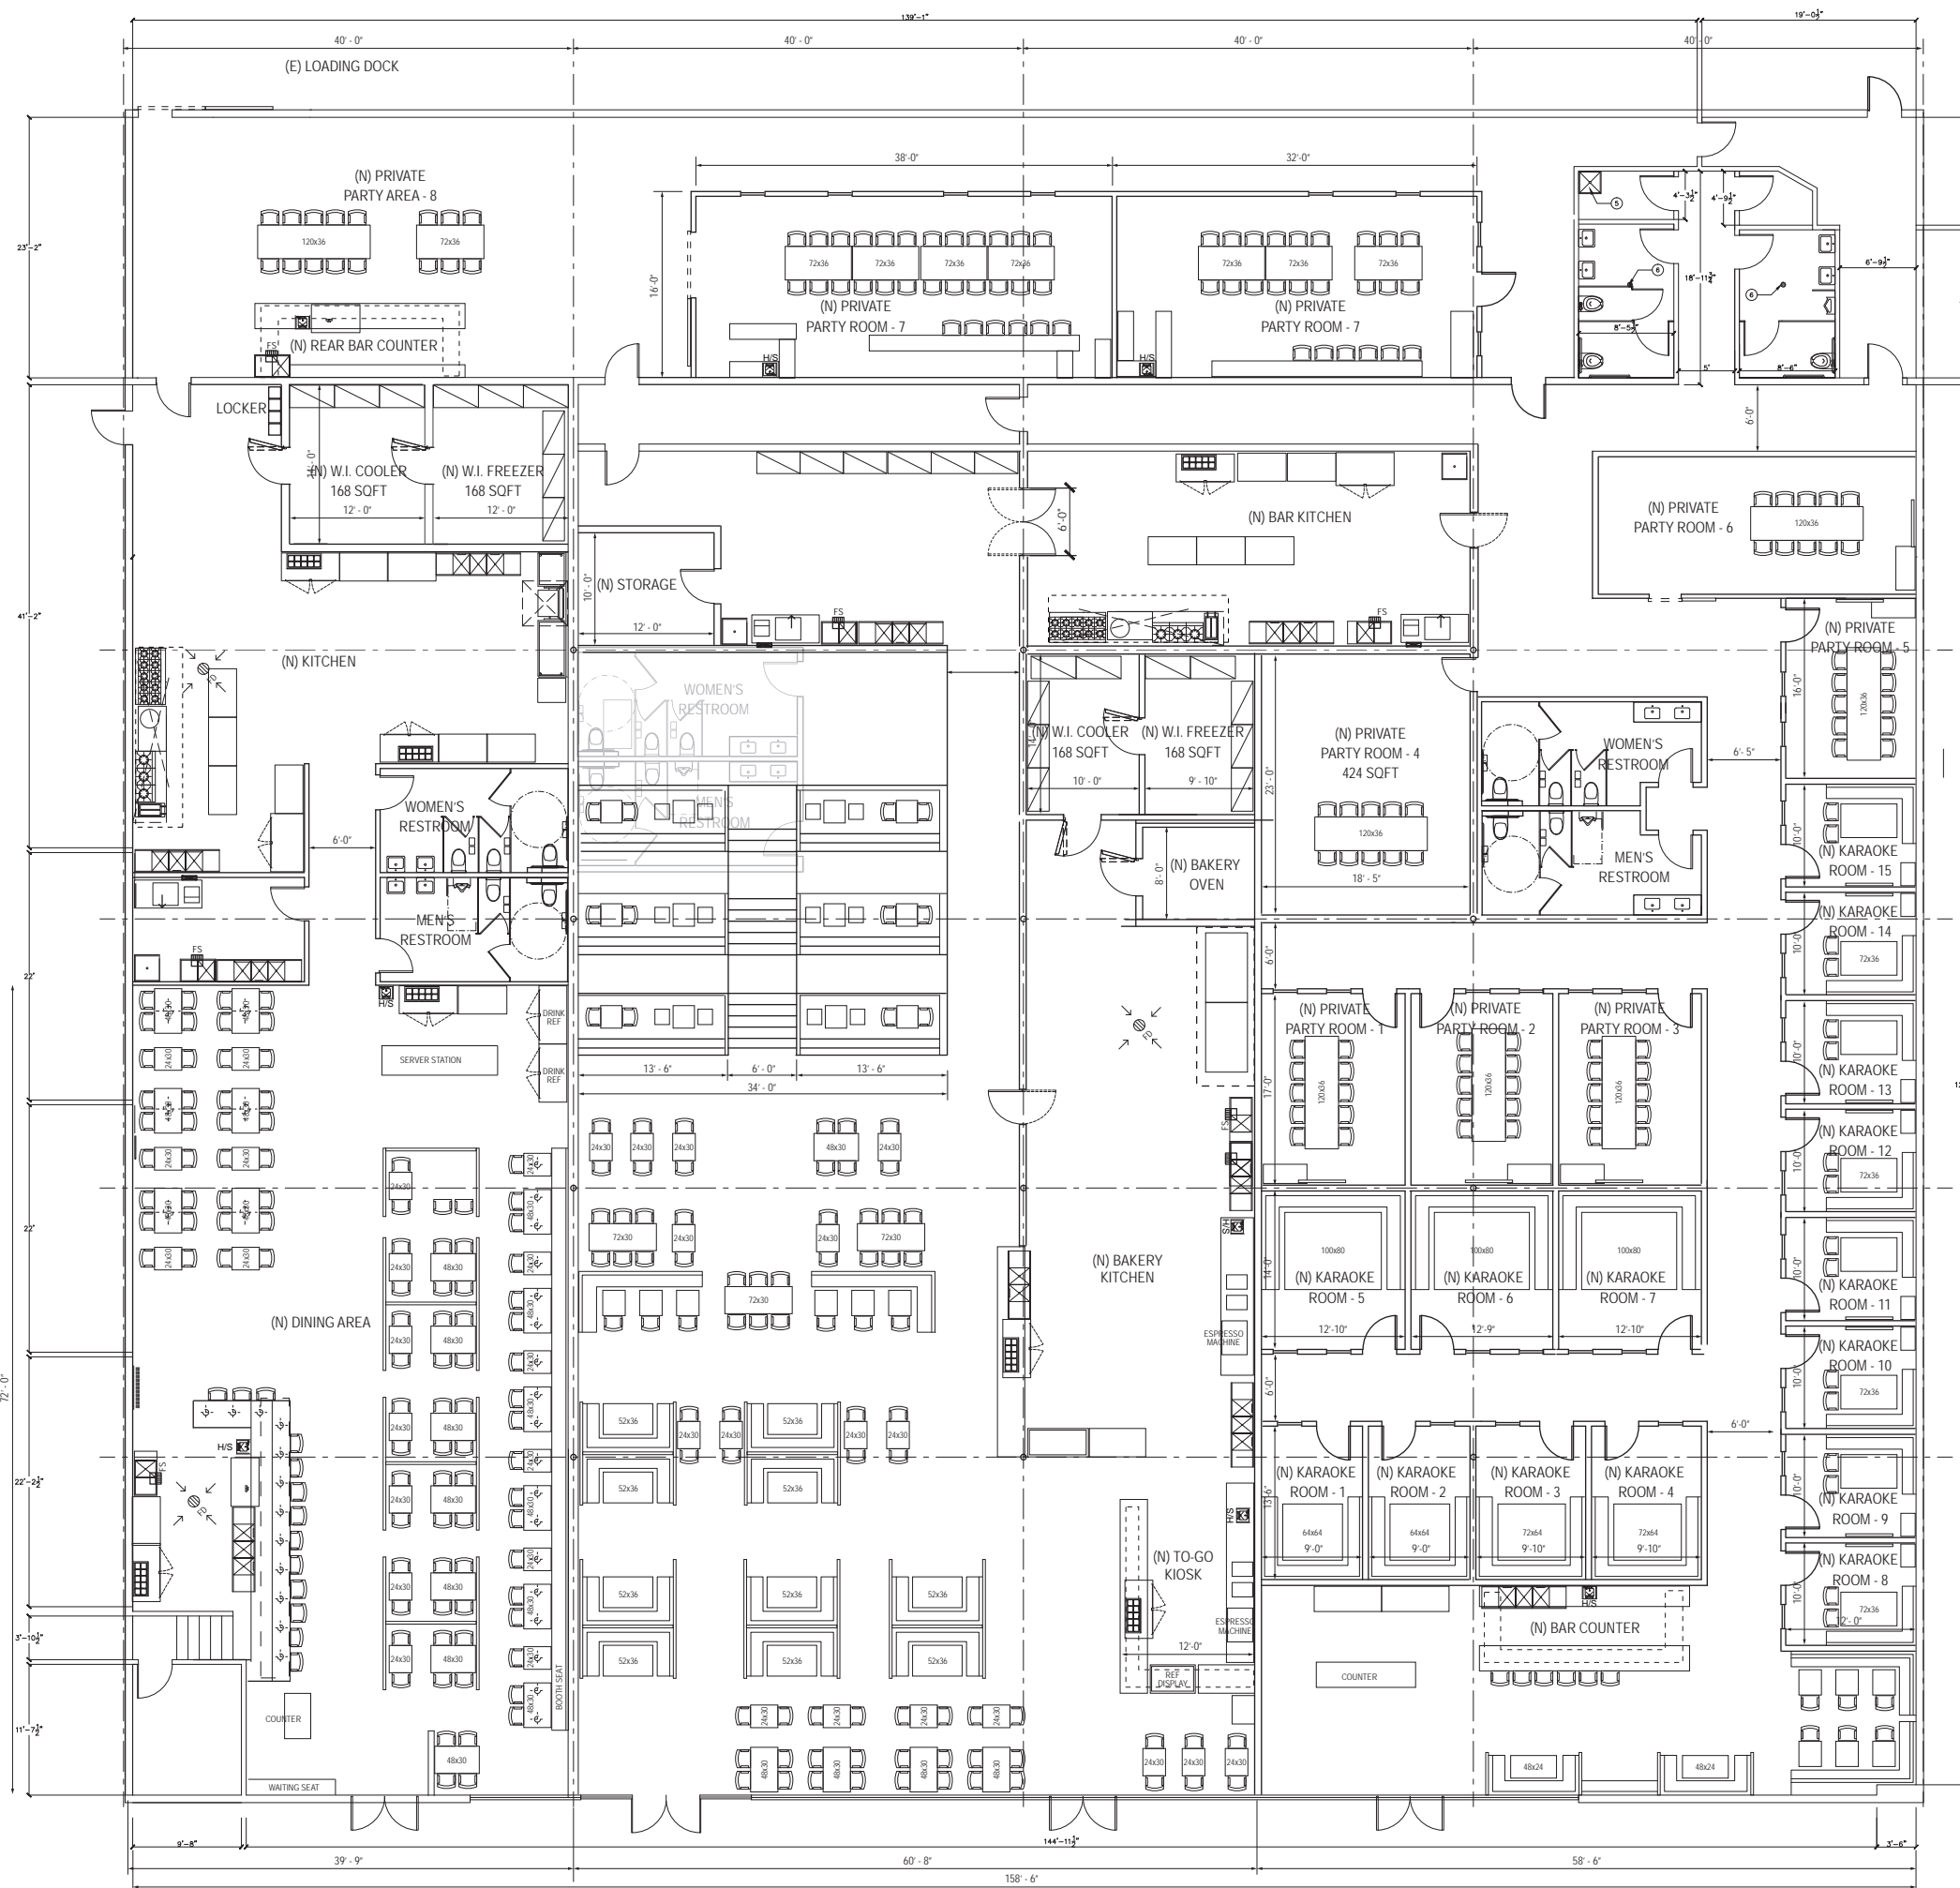

**FLOOR PLAN CONCEPT-1**

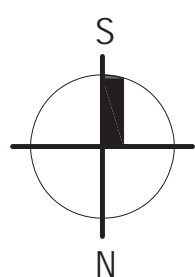

0 8' 16' 32'  
SCALE: 1" = 16'

**SPRING OAKS PROJECT**  
**DESIGN CONCEPT-1**  
DESIGN REVISED SEP 8, 2021

COPYRIGHT ALL RIGHTS RESERVED BY  
CORE DESIGN & PLAN A CONSTRUCTION INC  
arjung.plana@gmail.com



4731 W SPRING MOUNTAIN RD, LAS VEGAS, NV 89103  
MR. YONG GOO KANG

